


CONCEPT/NOT FOR CONSTRUCTION

Max 1:3 upper slope
 Vegetated slopes as steep as 65 degrees can be accommodated;
 please contact AG for further details

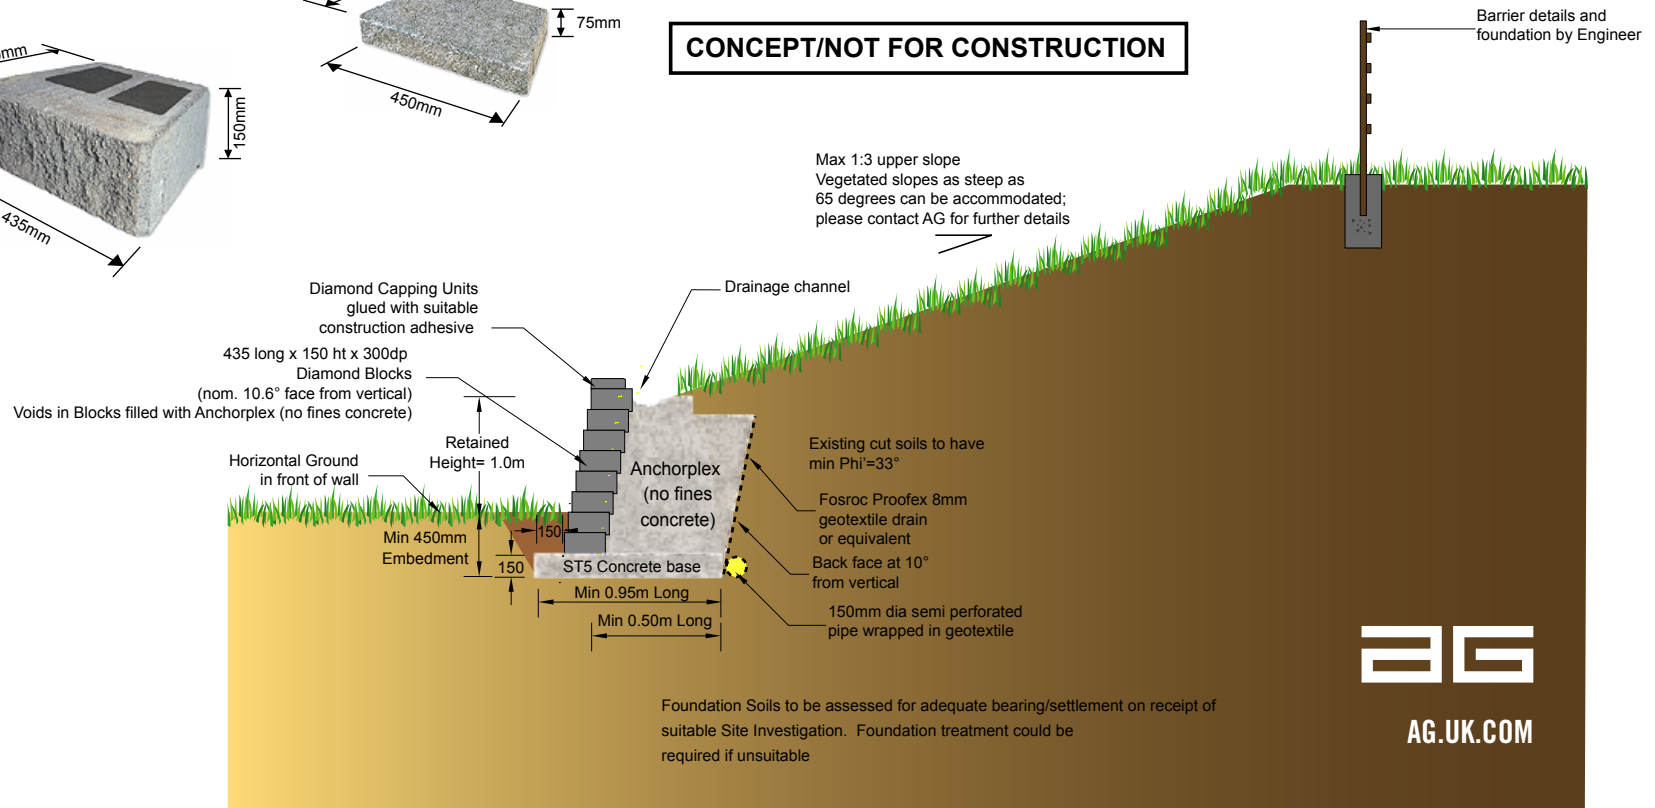

TYPICAL SECTION FOR A 1.0m RETAINED HEIGHT DIAMOND WALL