


CONCEPT/NOT FOR CONSTRUCTION

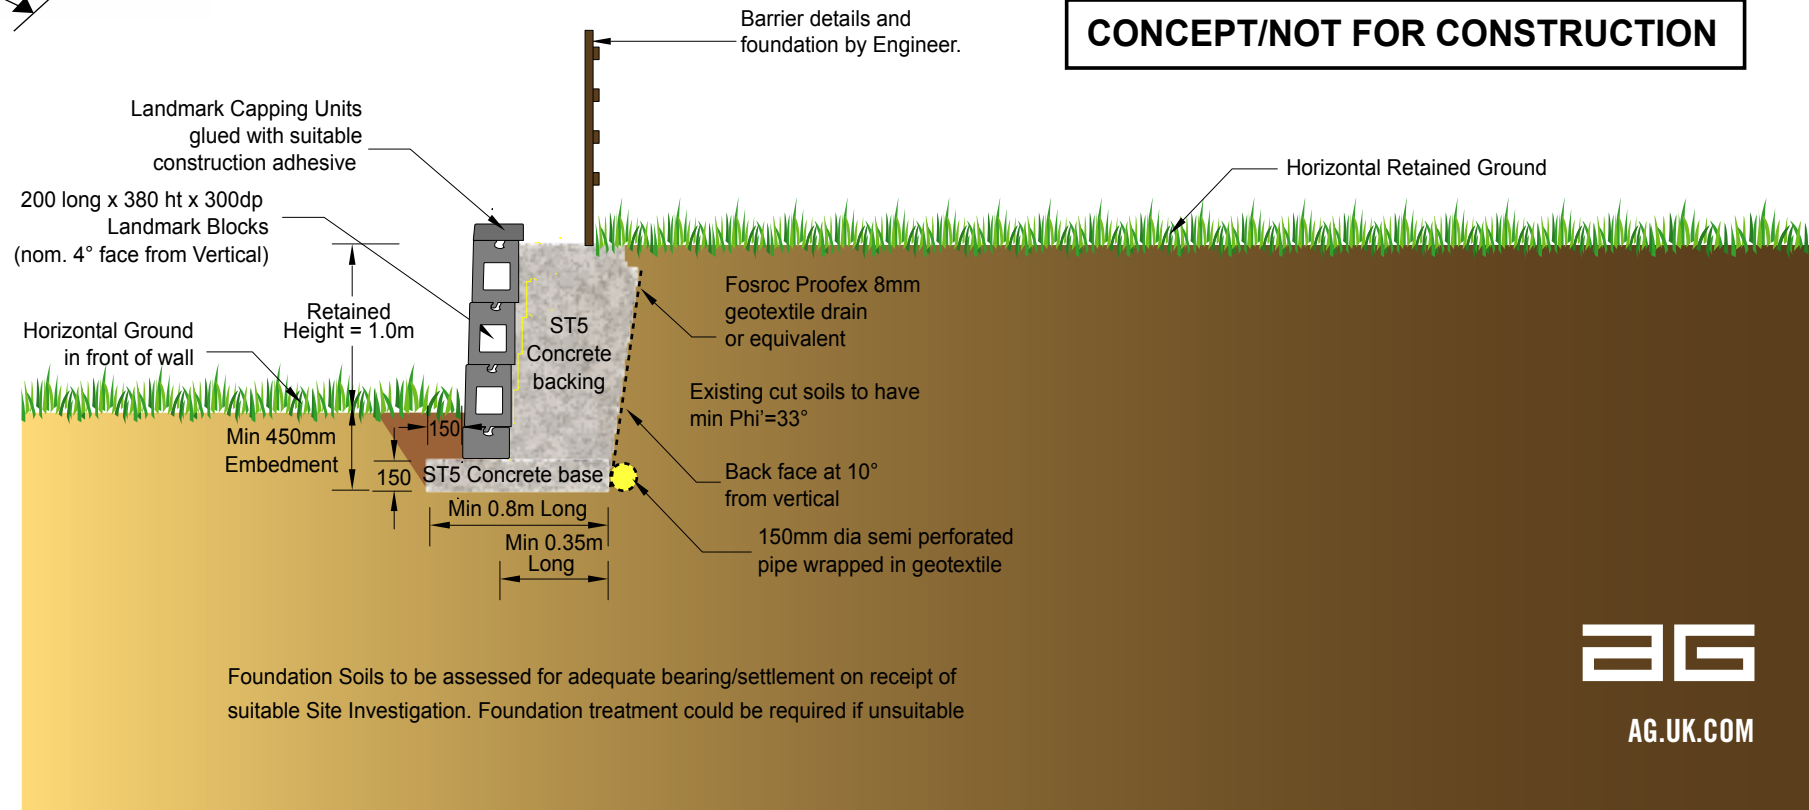

TYPICAL SECTION FOR A 1.0m RETAINED HEIGHT LANDMARK WALL