


**CONCEPT/NOT FOR CONSTRUCTION**

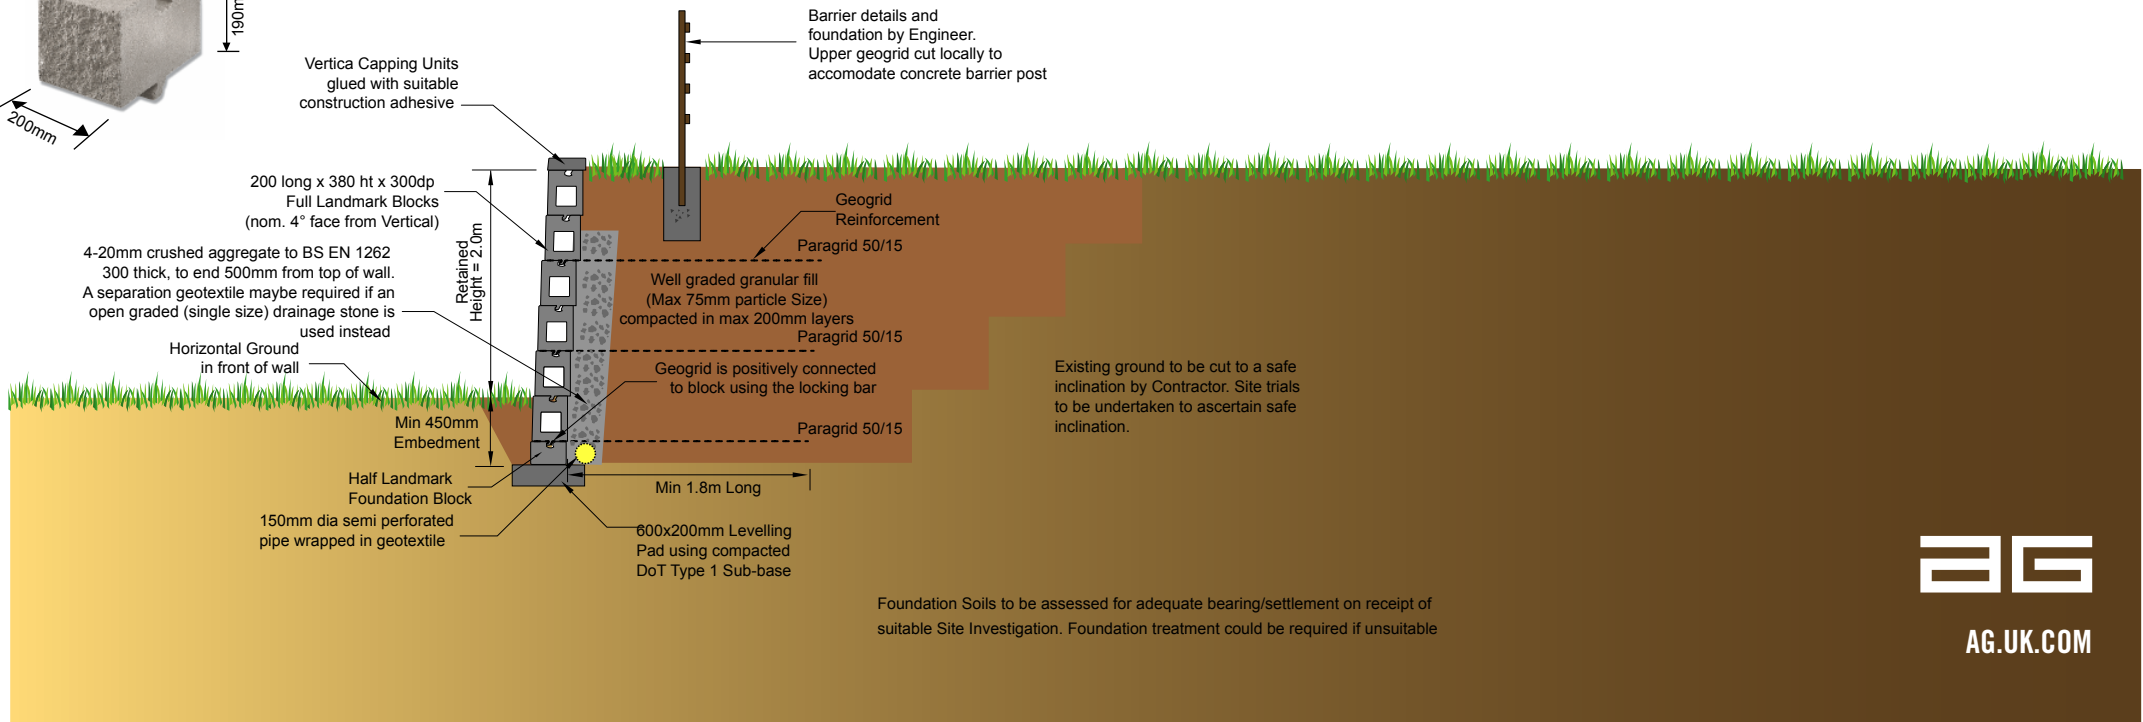

AG.UK.COM

TYPICAL SECTION FOR A 2.0m RETAINED HEIGHT LANDMARK WALL