


CONCEPT/NOT FOR CONSTRUCTION

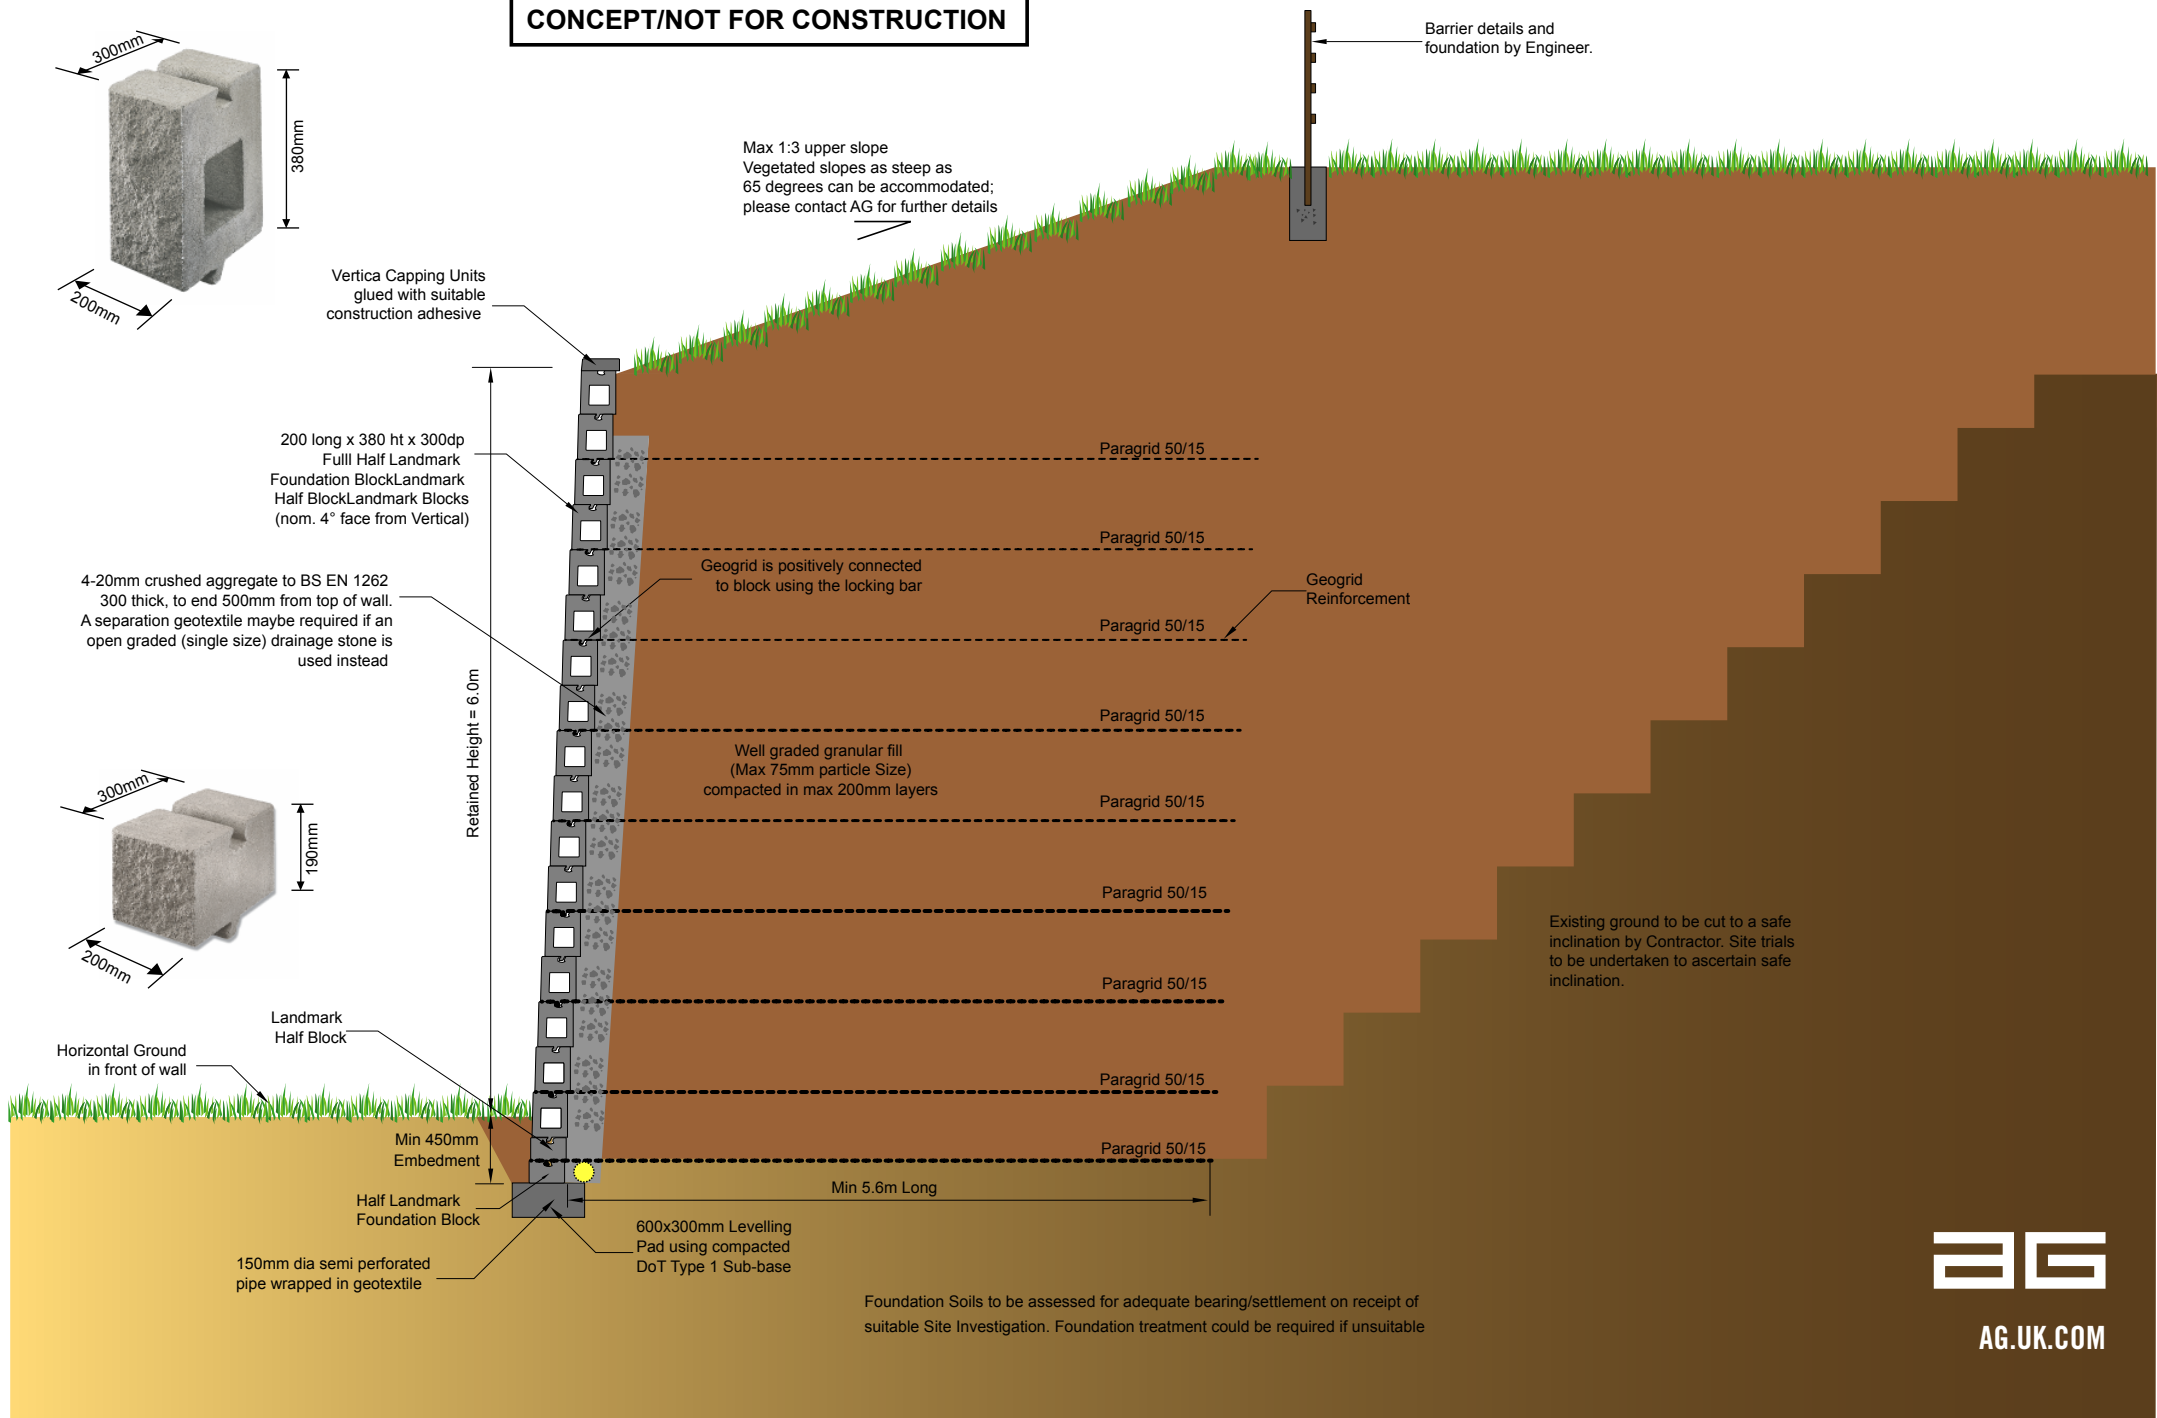

TYPICAL SECTION FOR A 6.0m RETAINED HEIGHT LANDMARK WALL WITH 1:3 UPPER SLOPE