


CONCEPT/NOT FOR CONSTRUCTION

Max 1:3 upper slope
 Vegetated slopes as steep as
 65 degrees can be accommodated;
 please contact AG for further details

Barrier details and
 foundation by Engineer.

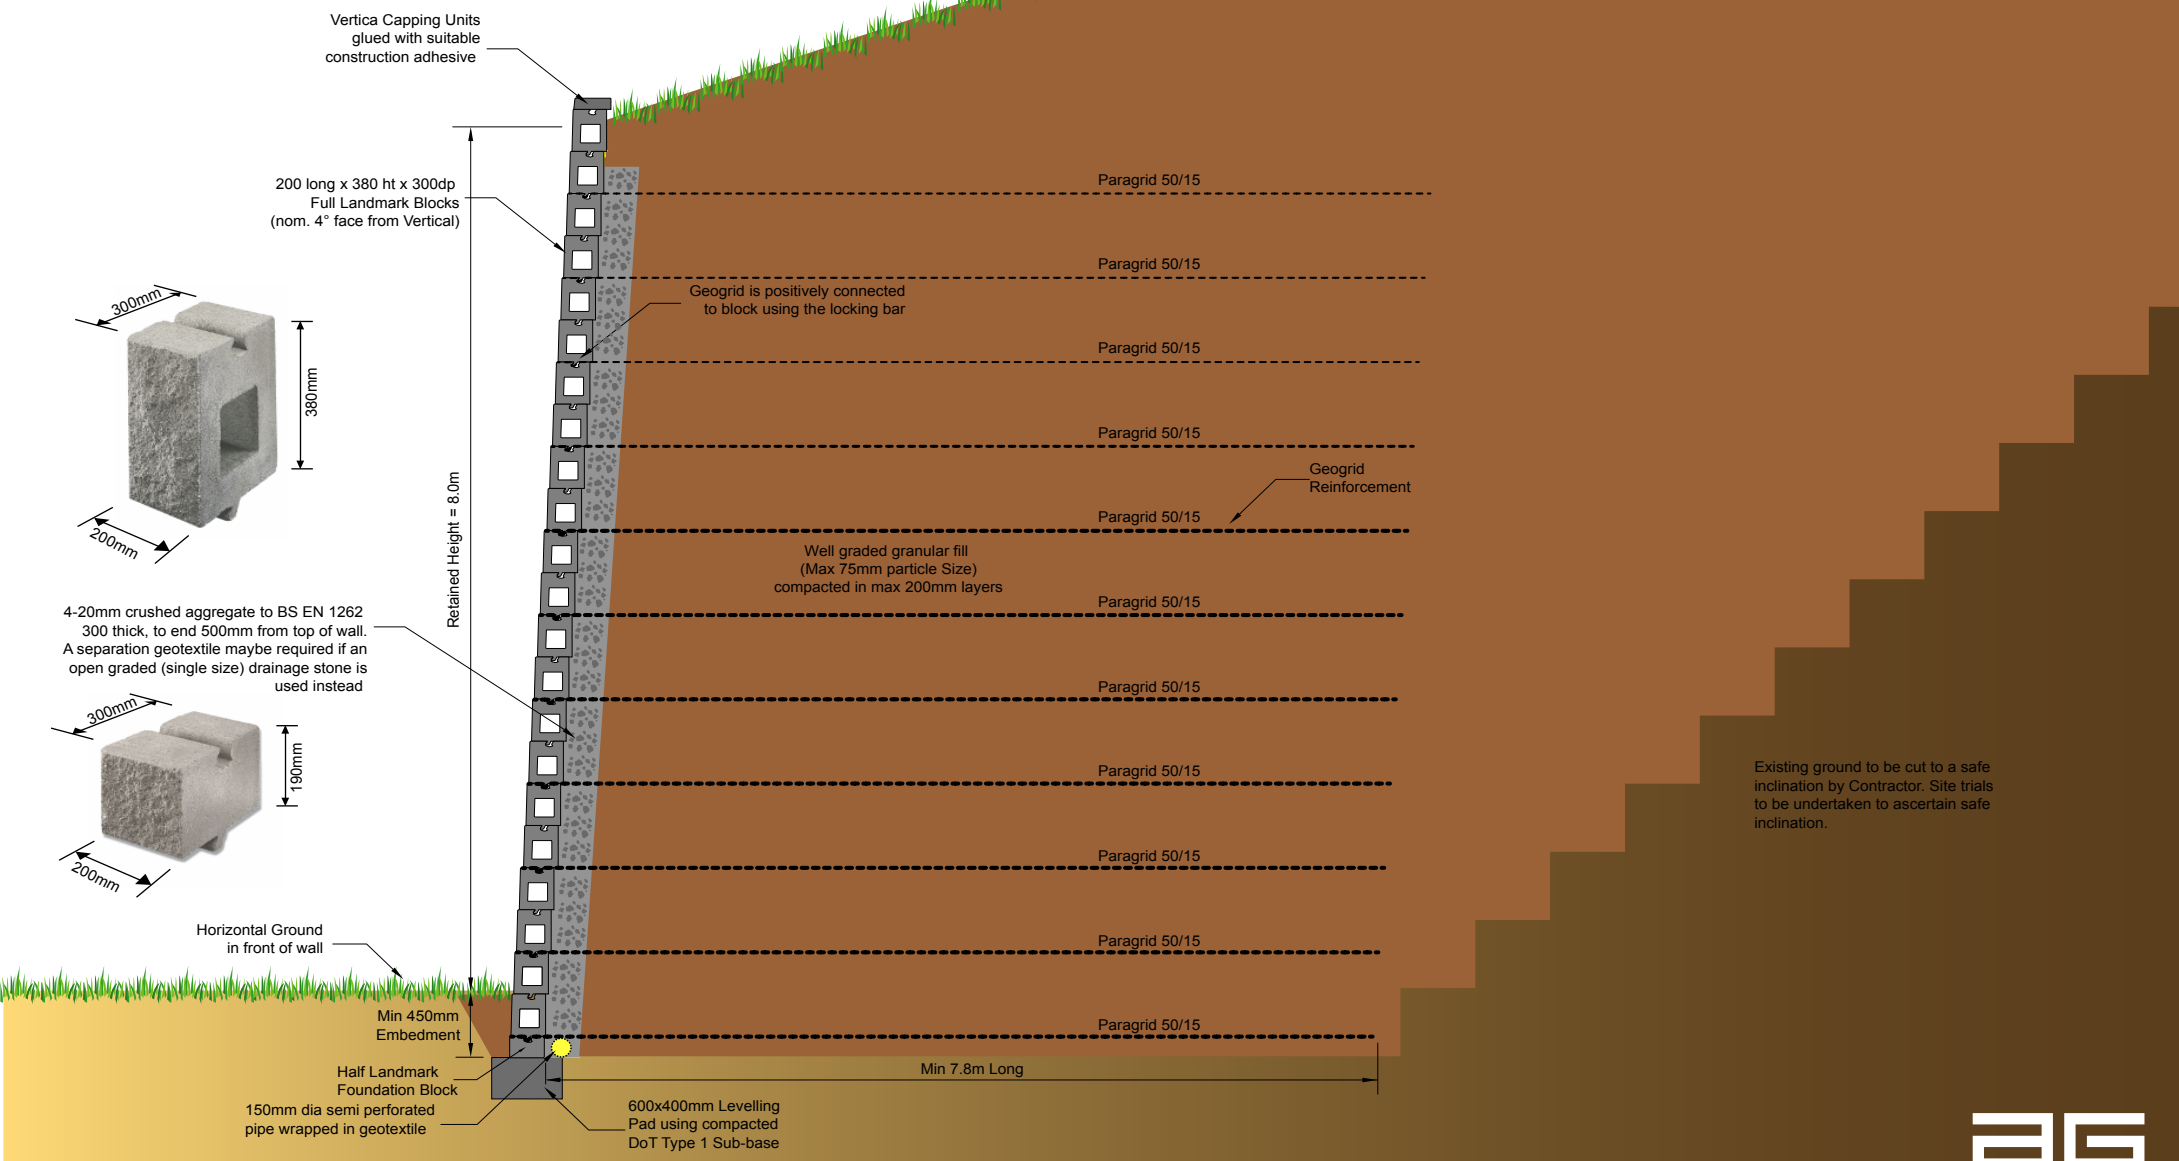

Foundation Soils to be assessed for adequate bearing/settlement on receipt of
 suitable Site Investigation. Foundation treatment could be required if unsuitable



AG.UK.COM

TYPICAL SECTION FOR A 8.0m RETAINED HEIGHT LANDMARK WALL WITH 1:3 UPPER SLOPE